




Space 8×8

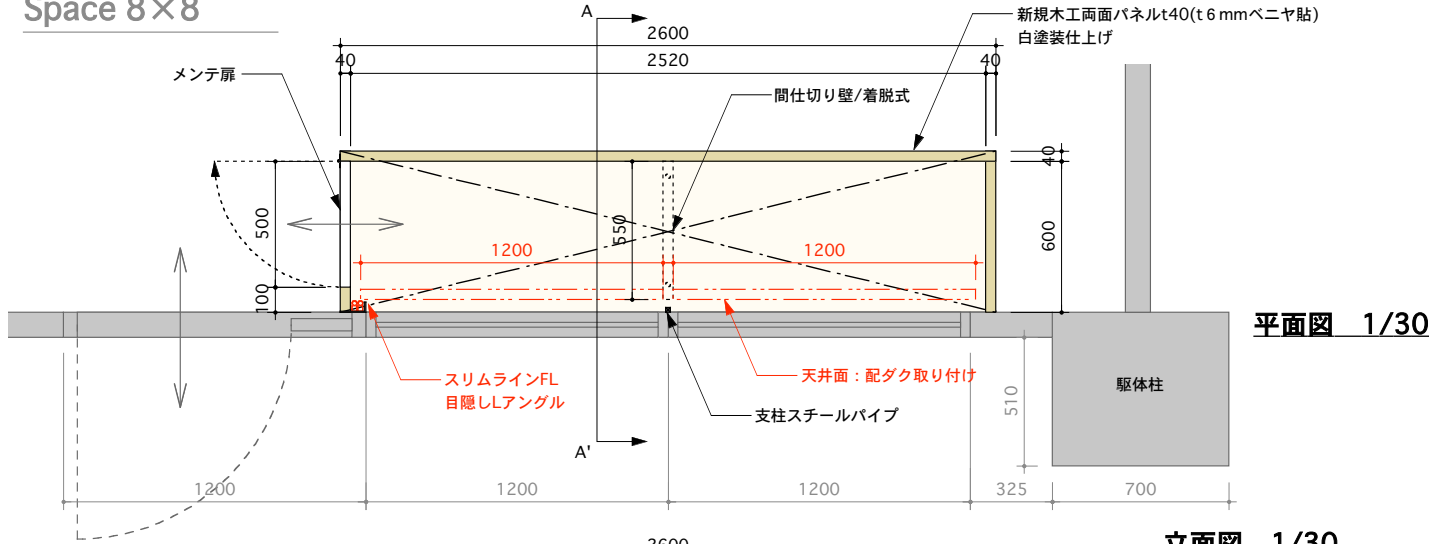


平面図 1/30

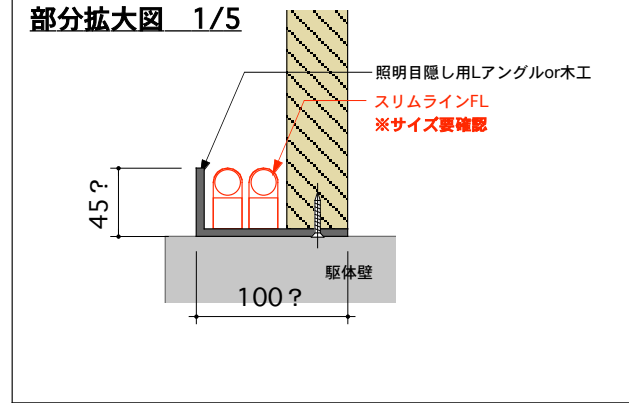

部分拡大図 1/5

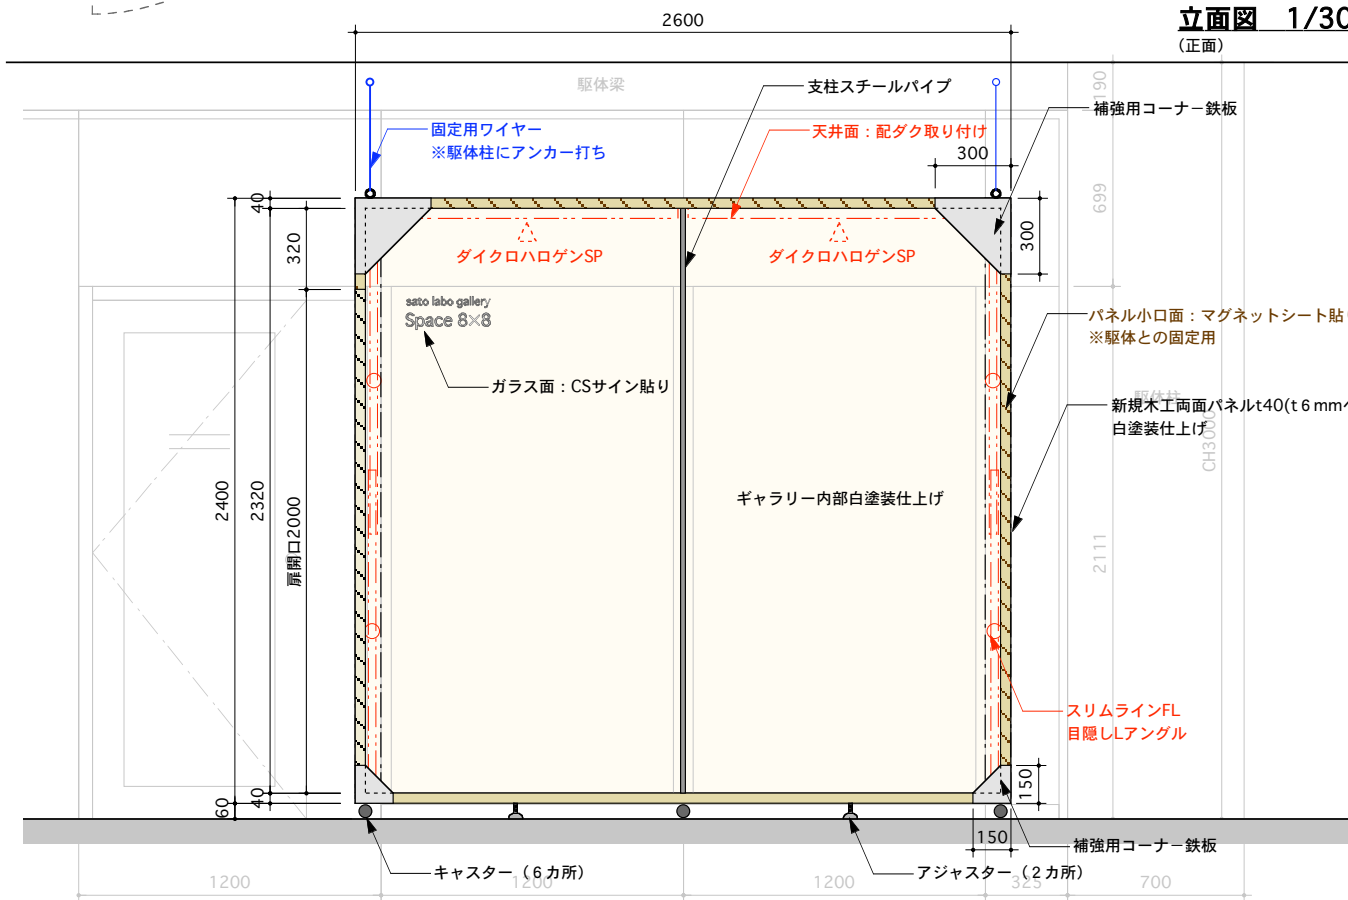

立面図 1/30
(正面)

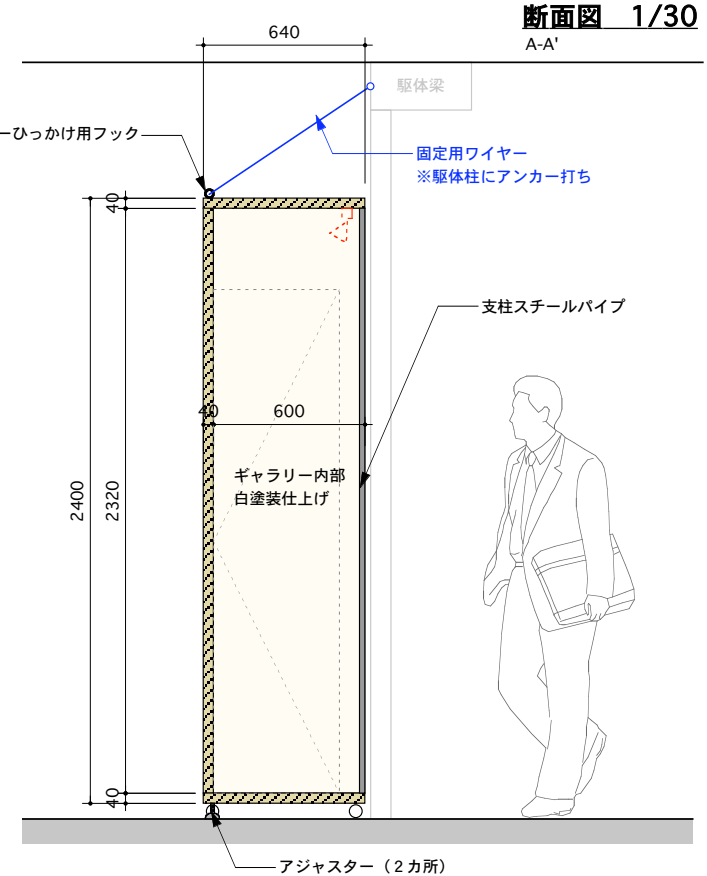

断面図 1/30
A-A'